


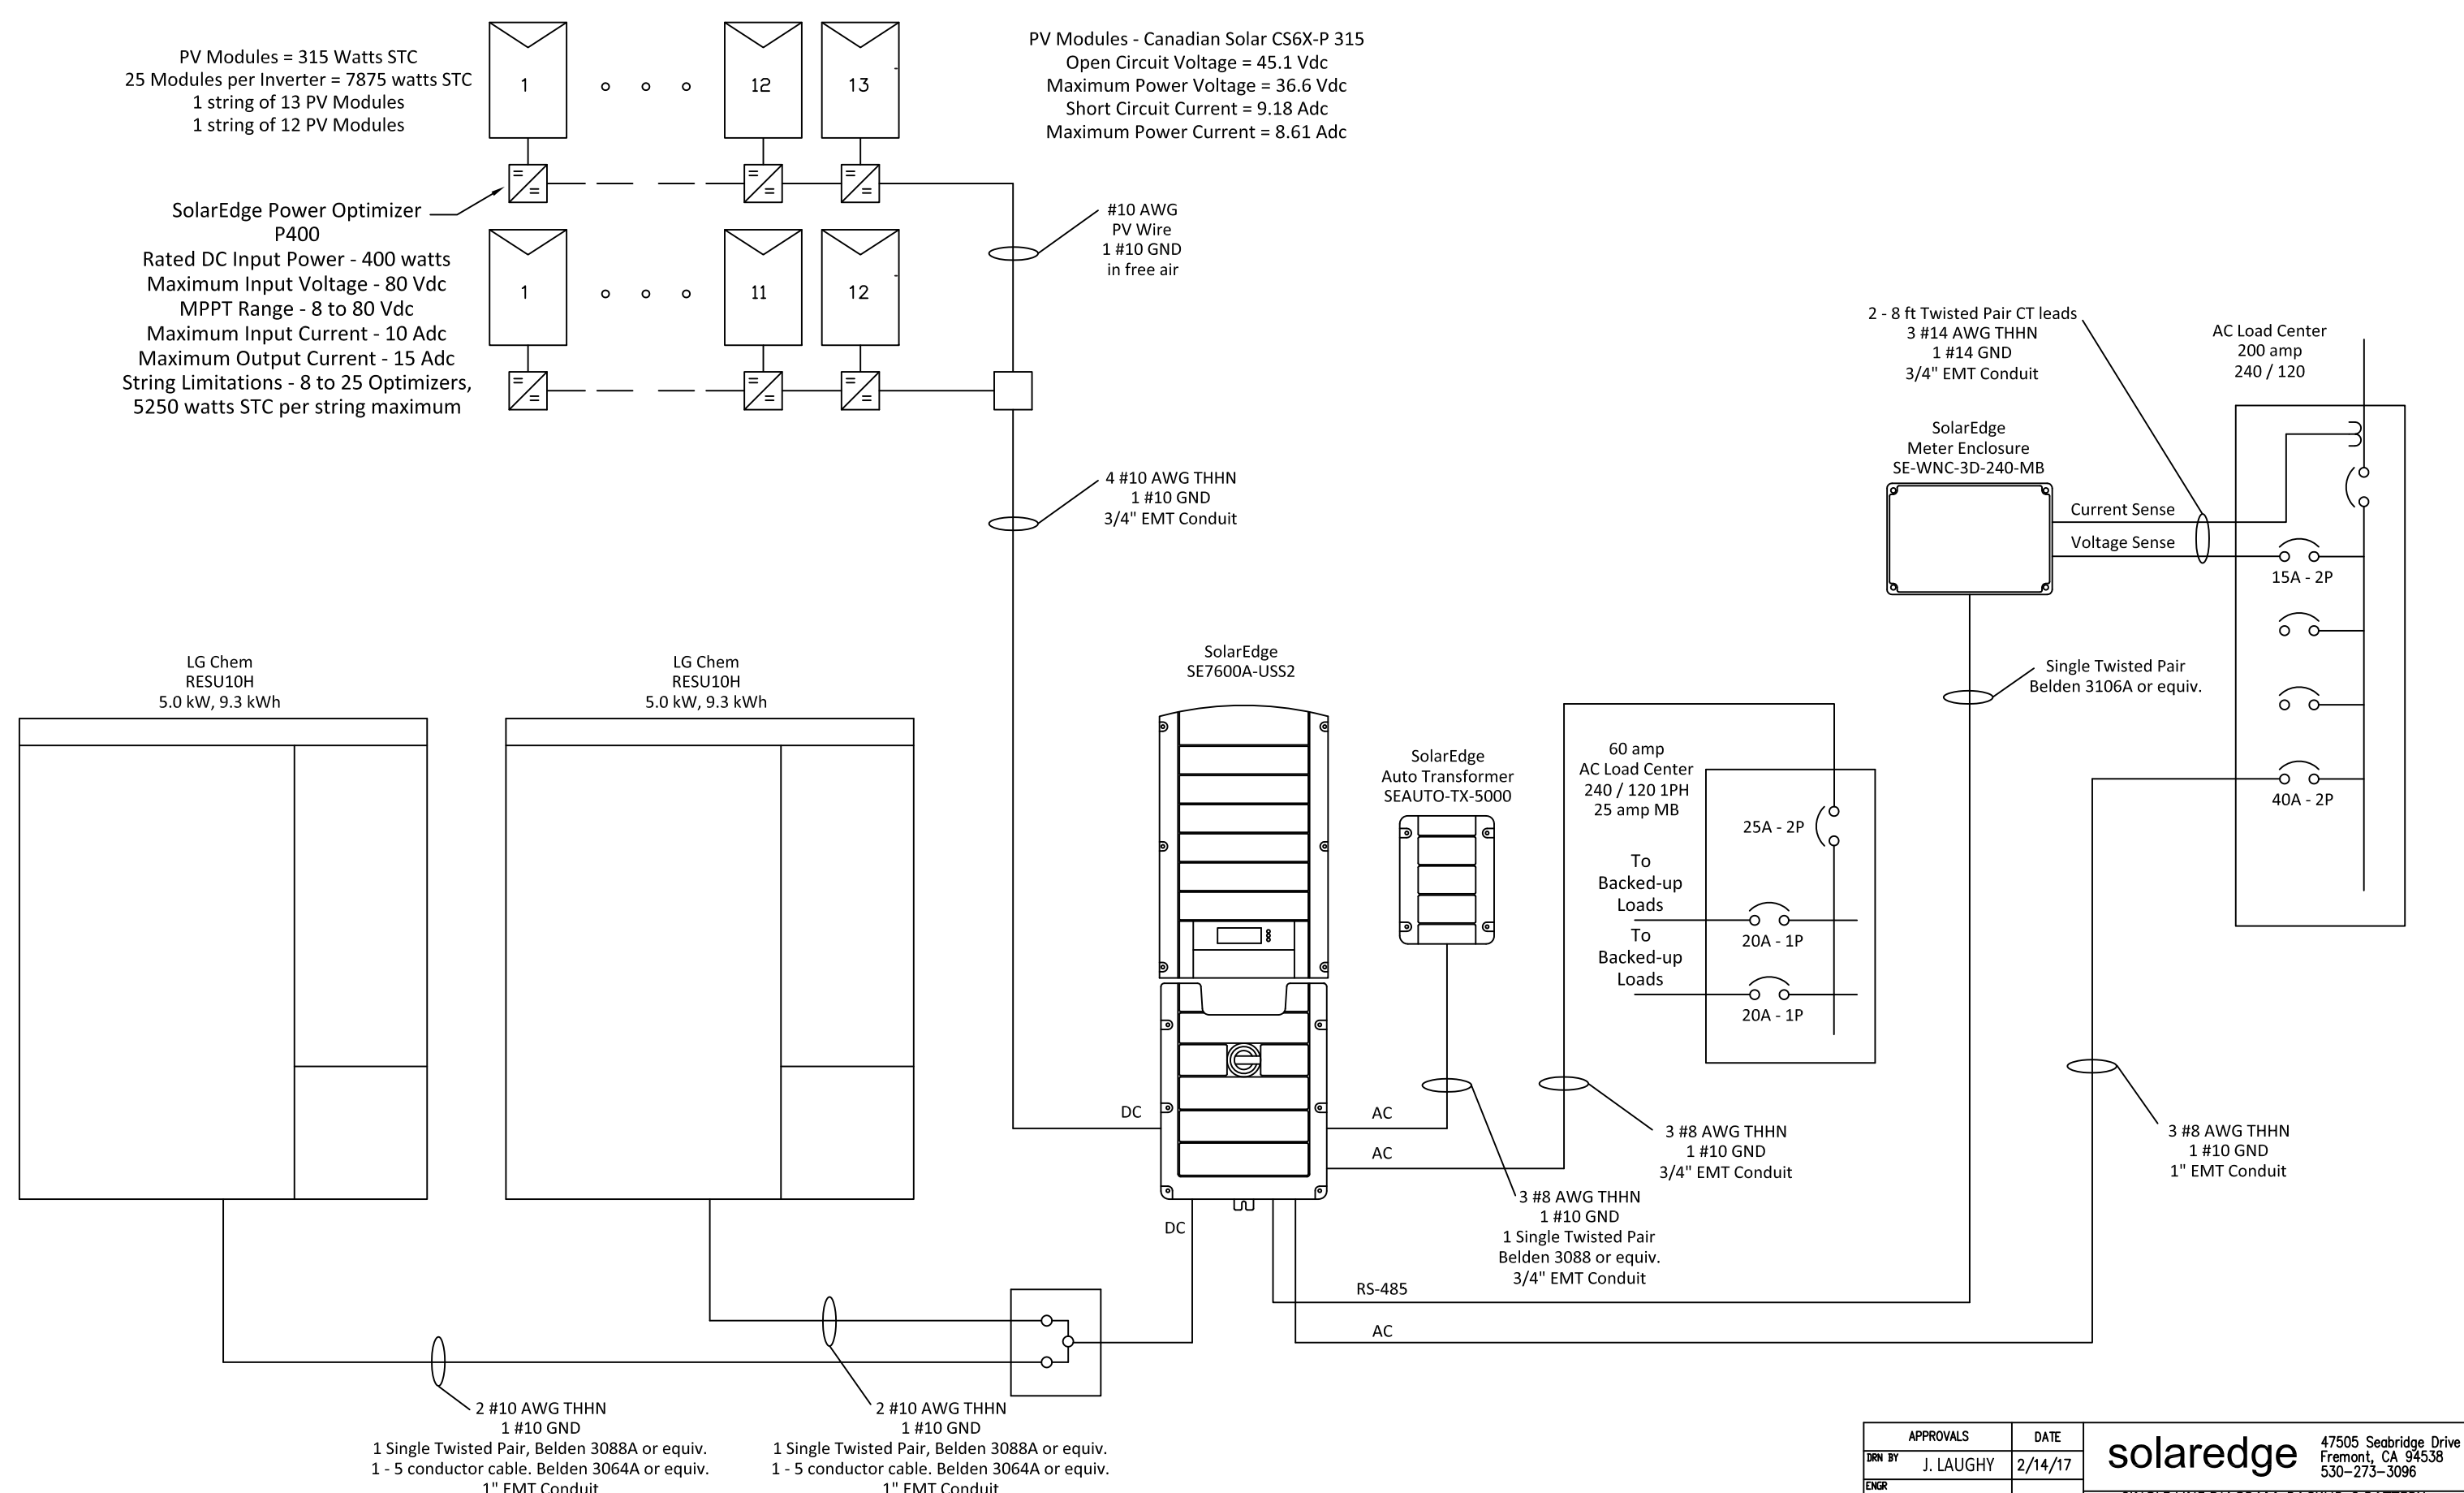

APPROVALS		DATE	solaredge		47505 Seabridge Drive Fremont, CA 94538 530-273-3096	
DRN BY	J. LAUGHY	2/14/17				
ENGR			SINGLE LINE DIAGRAM, BACKUP, 2 BATTERY			
MFG						
			7.875 kW DC			
			7.6 kW AC			
			D	SHEET 1 of 1		01